


CONTRACTION JOINTS  
SPACED EQUALLY WITH  
NO CURB LENGTH  
OVER 10 FT.

EXPANSION JOINT

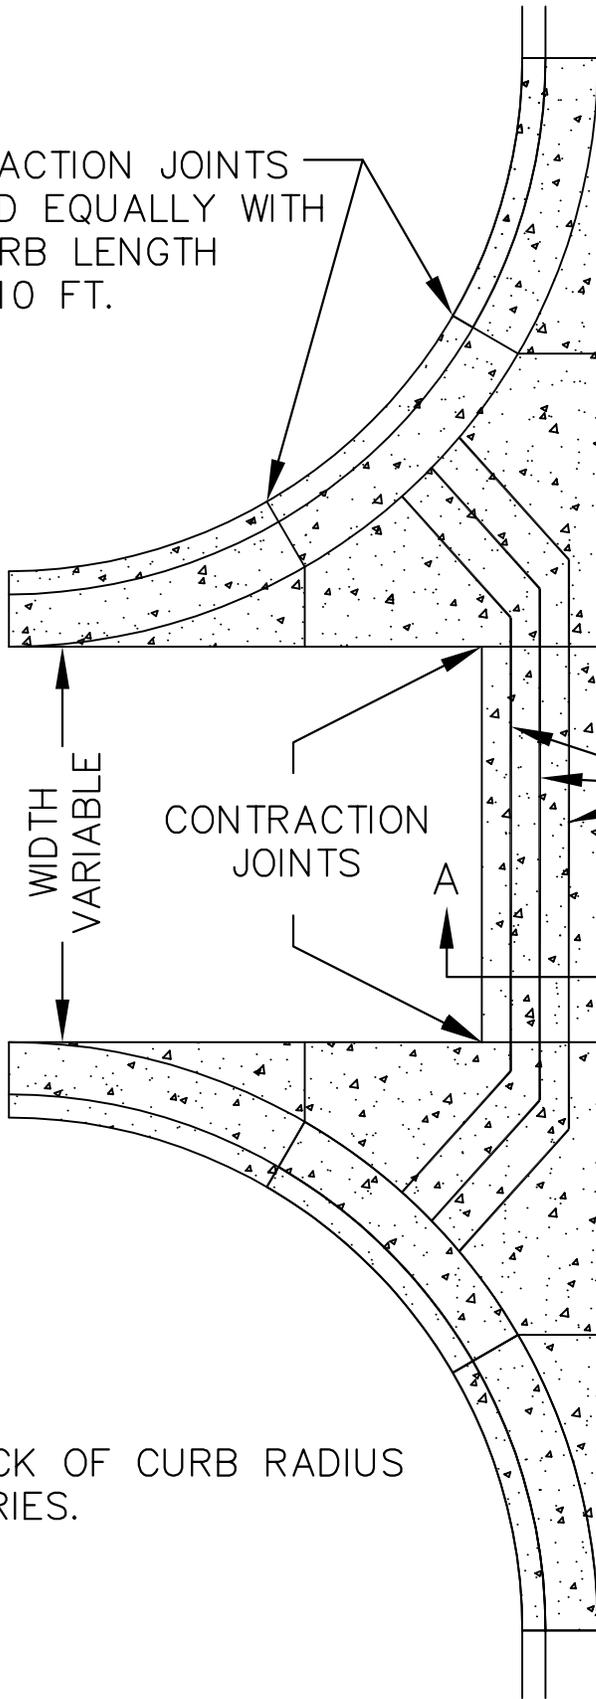


WIDTH  
VARIABLE

CONTRACTION  
JOINTS

NO. 4 REBAR TIED &  
SUPPORTED ON BASKETS

SECTION AA  
THRU GUTTER

NO. 4 REBARS  
12" O.C.

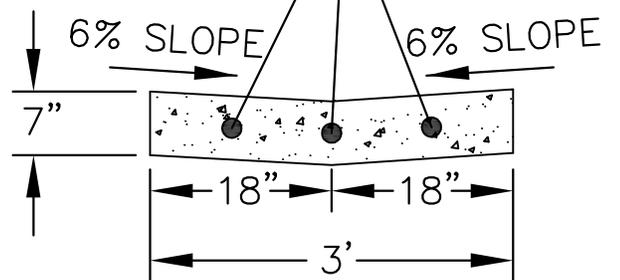

BACK OF CURB RADIUS  
VARIES.

APPROVED JANUARY 1, 2018

CITY ENGINEER REG 23110

**COMMERCIAL CROSS  
GUTTER DRIVEWAY  
H-PATTERN**

City of  
**Golden Valley**  
GV-STRT-050