


NO SCALE

GRATE TO BE HOT DIPPED GALVANIZED AND TO COME IN TWO SECTIONS

PROVIDE 6-1/2" SS ANCHOR BOLTS WITH CLIPS

1 1/2" x 3/8" STEEL BARS @ 4" O.C.

1 1/2" x 3/8" OUTER RING

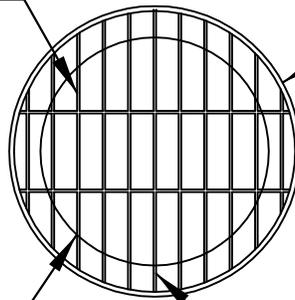


PROVIDE 1/4" PLATE WITH LOCKING CLASP. CLASP TO HAVE 1/2" PADLOCK HOLE.

1/4" x 1/4" STEEL BAR WELD TO EACH MEMBER

PROVIDE 1/2" DIA. CONTINUOUS HINGE BAR

NO SCALE

POND BUFFER ZONE (VARIES)

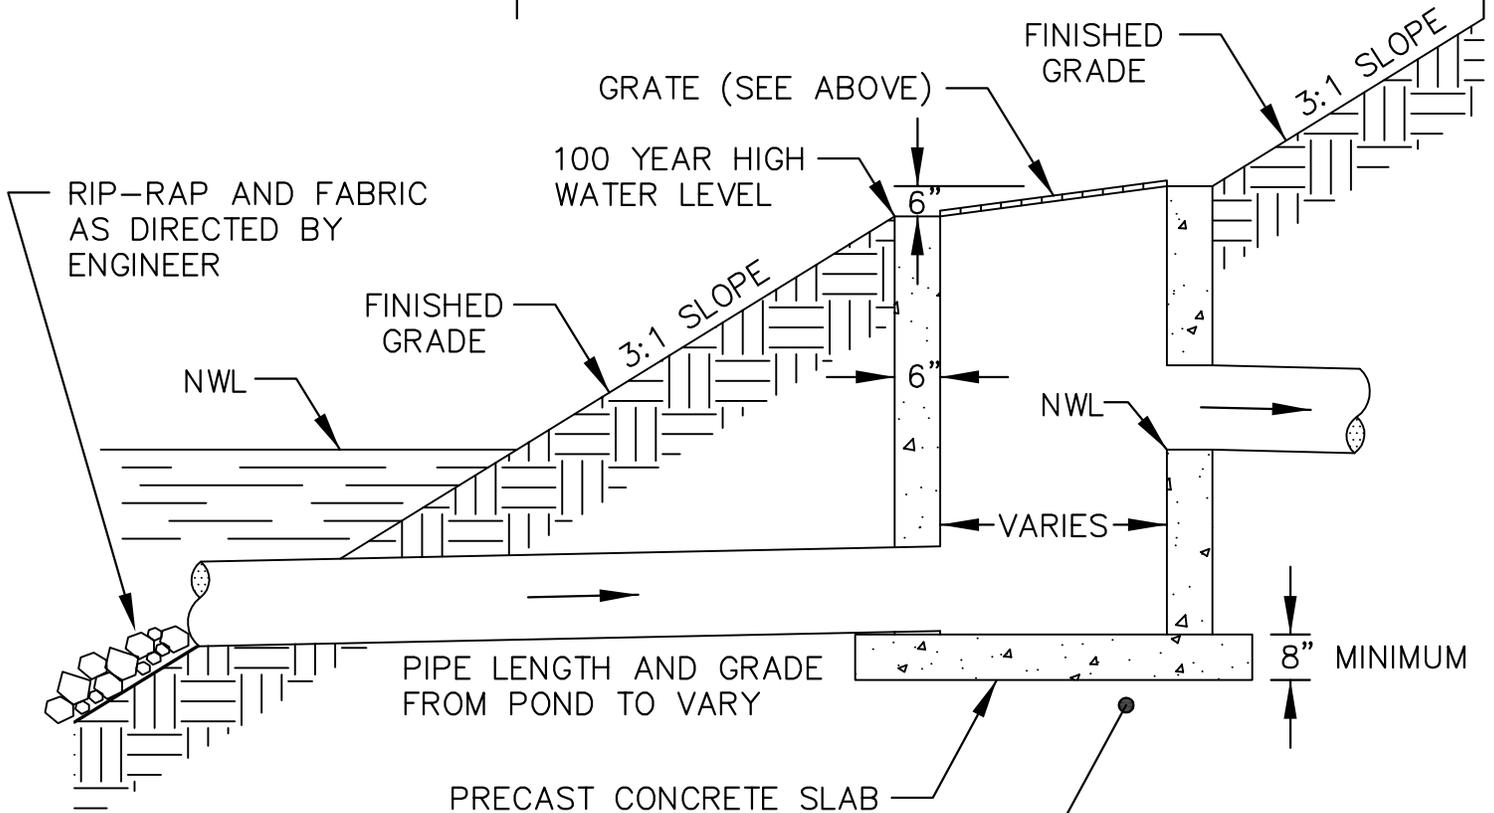

STRUCTURE TO BE SCREENED BY PLANTINGS IN BUFFER ZONE.

STRUCTURE BEDDING DEPTH TO VARY AS DIRECTED BY ENGINEER

APPROVED JANUARY 1, 2018

Handwritten signature of the City Engineer.

CITY ENGINEER REG 23110

OUTLET CONTROL SKIMMER STRUCTURE WITH GRATE

Logo for the City of Golden Valley, featuring the text "City of Golden Valley" with a stylized mountain and valley graphic.

GV-ST-080