



OPEN AREA:  
THE AREA MUST BE CLEARLY MARKED, A MINIMUM  
SIZE OF 10'x10' AND 6" BELOW EXISTING SURFACE.  
THE PERIMETER MUST BE PROTECTED WITH SILT  
FENCE (SEE DETAIL GV-EC-010)

CONCRETE WASHOUT  
AREA

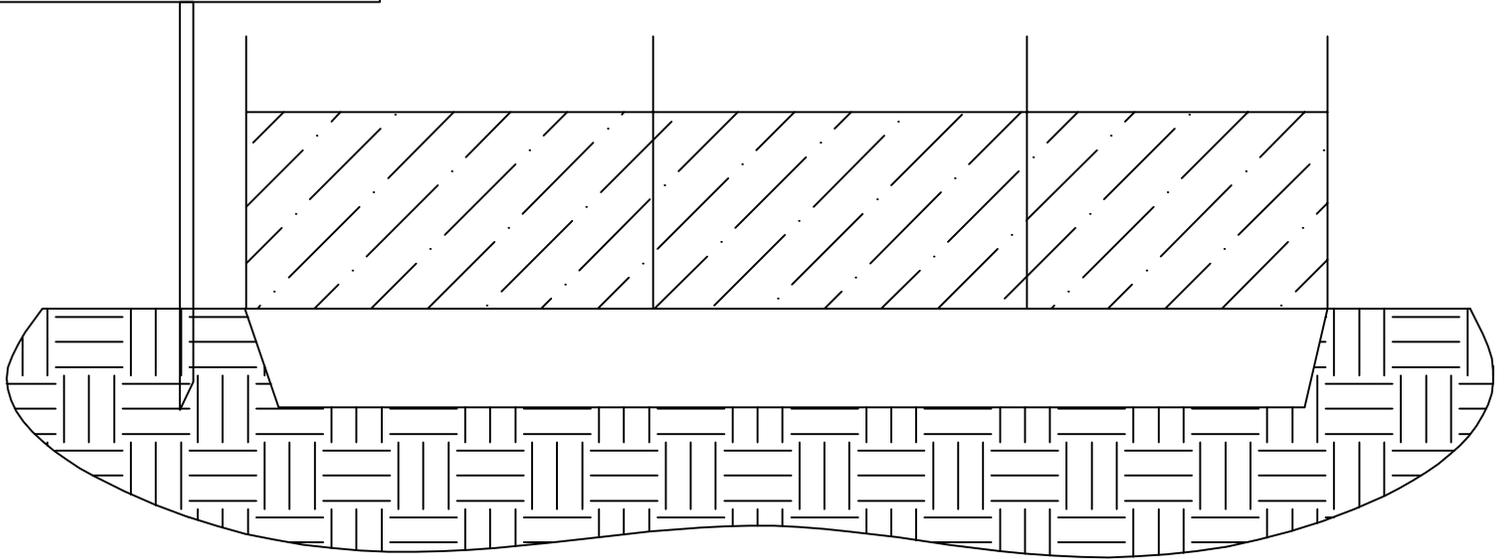

BEHIND CURB:  
THE AREA MUST BE CLEARLY MARKED, A MINIMUM SIZE  
OF 10'x10' AND 6" BELOW CURB, SLOPING AWAY FROM  
THE STREET. THE PERIMETER MUST BE PROTECTED  
WITH SILT FENCE (SEE DETAIL GV-EC-010)

CONCRETE WASHOUT  
AREA

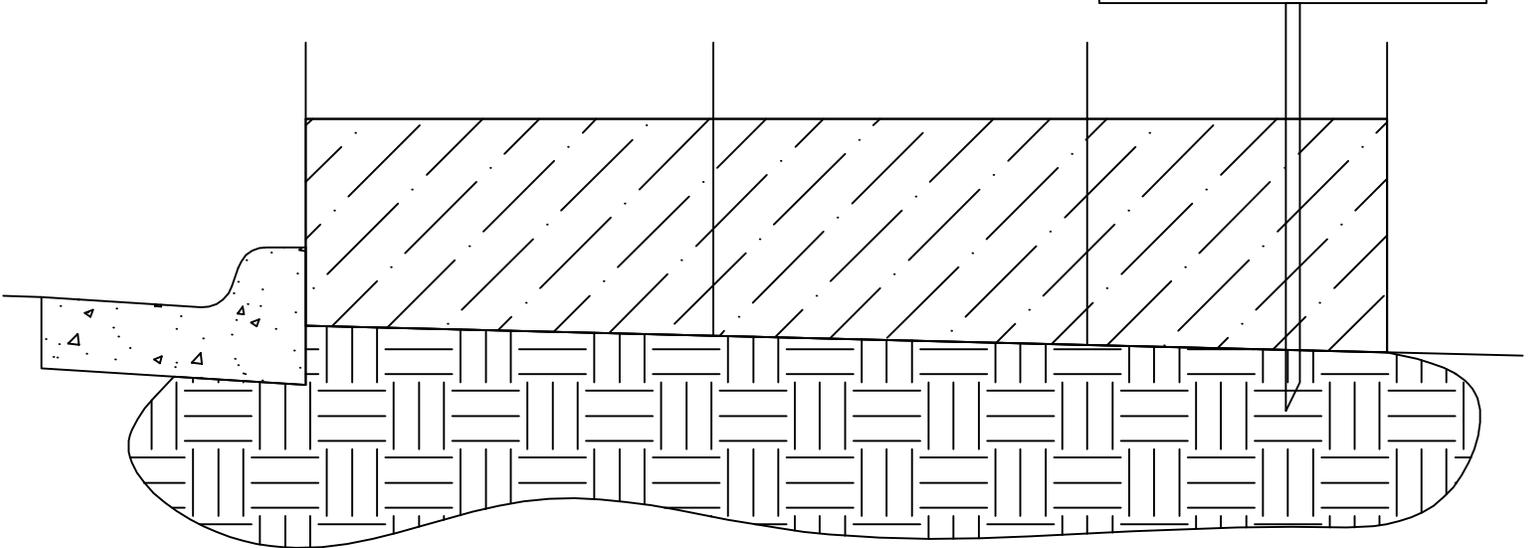

APPROVED DECEMBER 31, 2015

CITY ENGINEER REG 23110

CONCRETE  
WASHOUT AREA

City of Golden Valley

GV-EC-100