


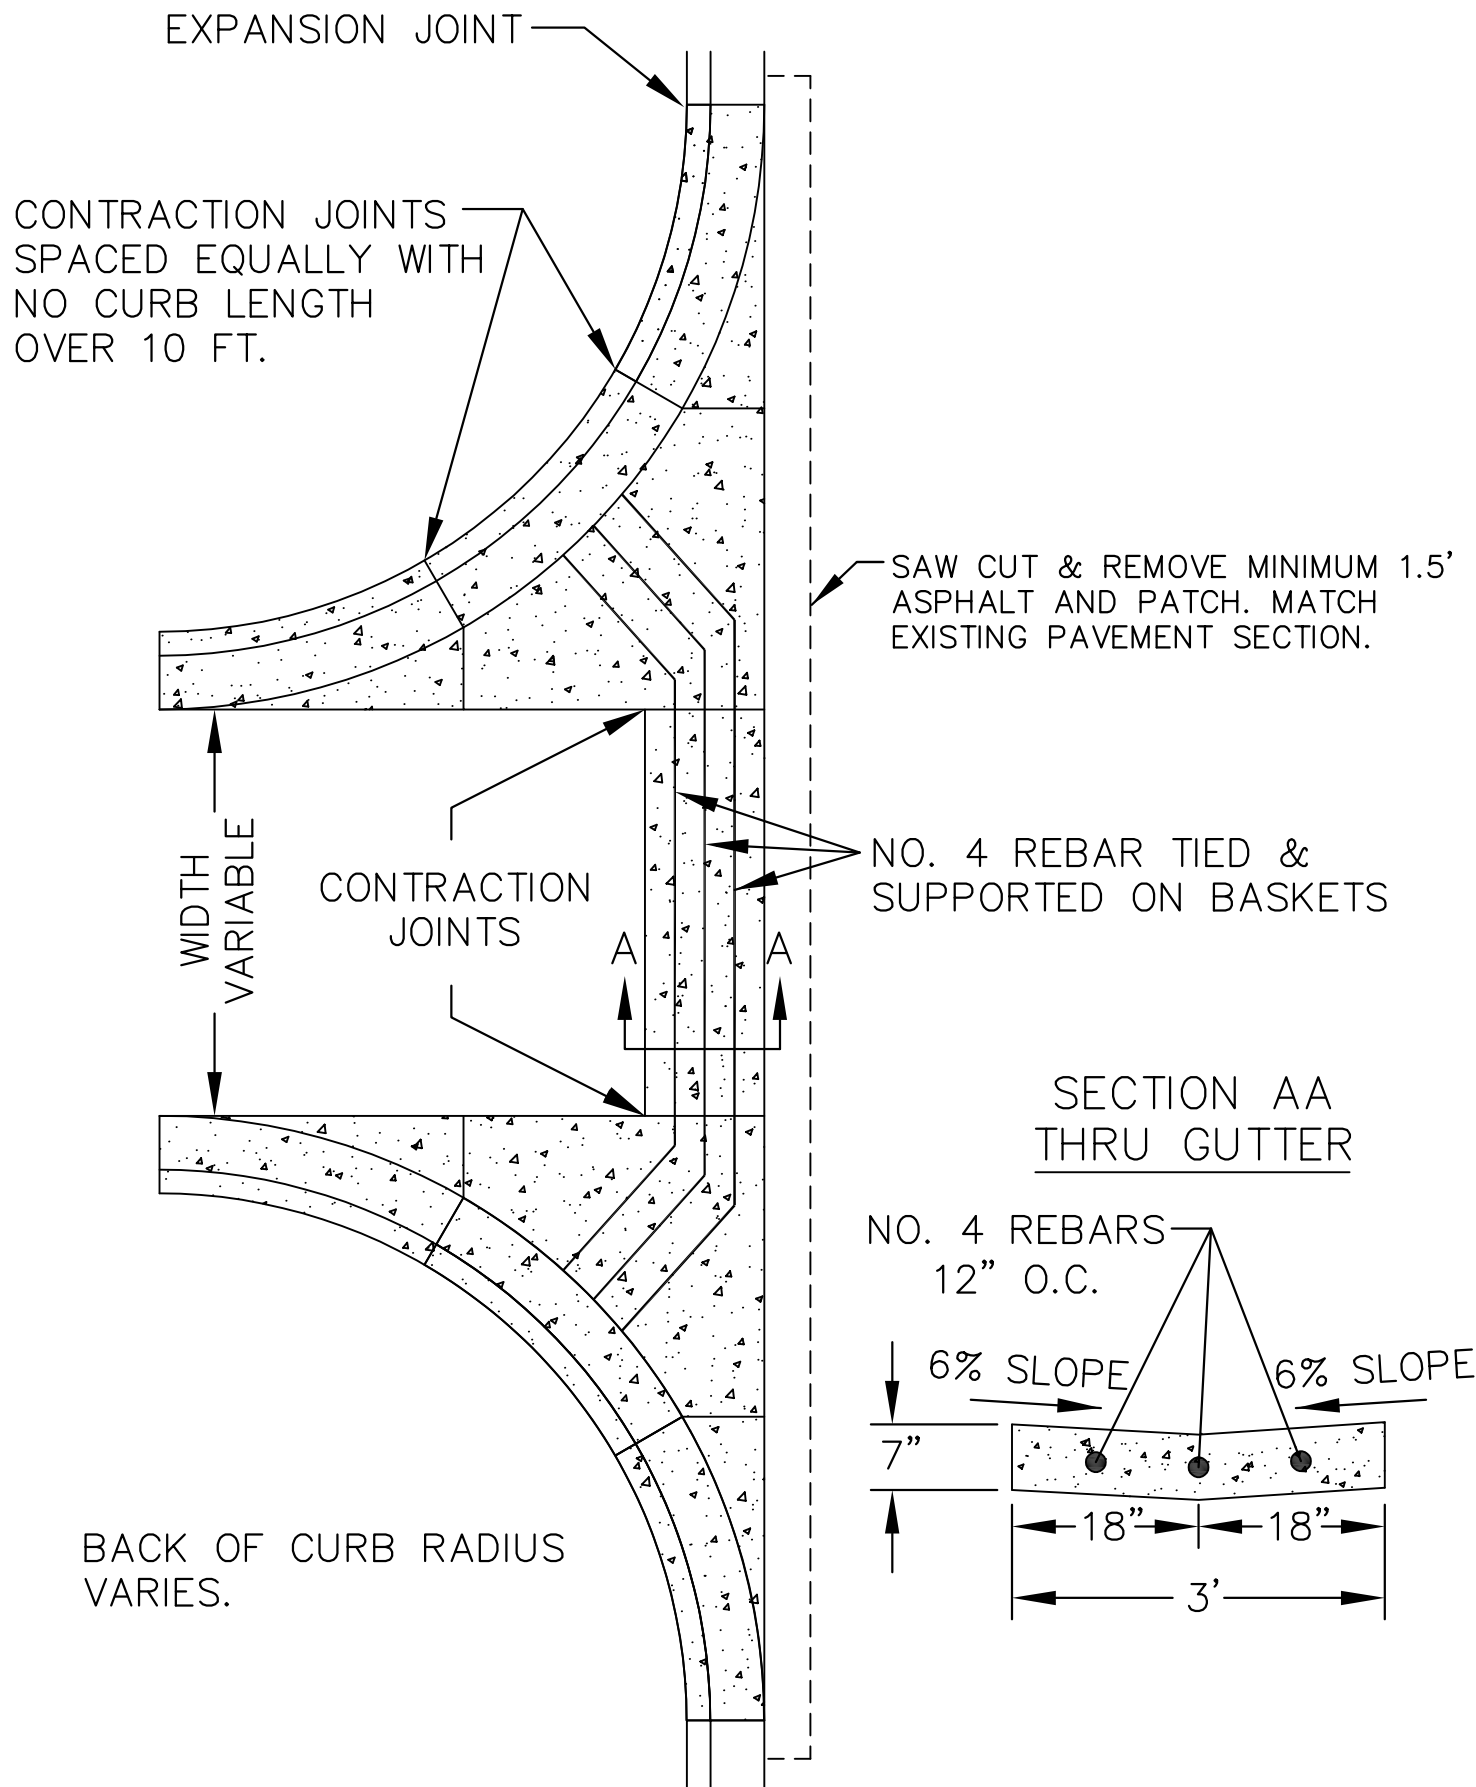

APPROVED APRIL 27, 2023

CITY ENGINEER REG 23110

**COMMERCIAL CROSS
GUTTER DRIVEWAY
H-PATTERN**