



CROSS SECTION A-A
 QUENTIN AVE. SOUTH OF DOUGLAS AVE.


EXISTING

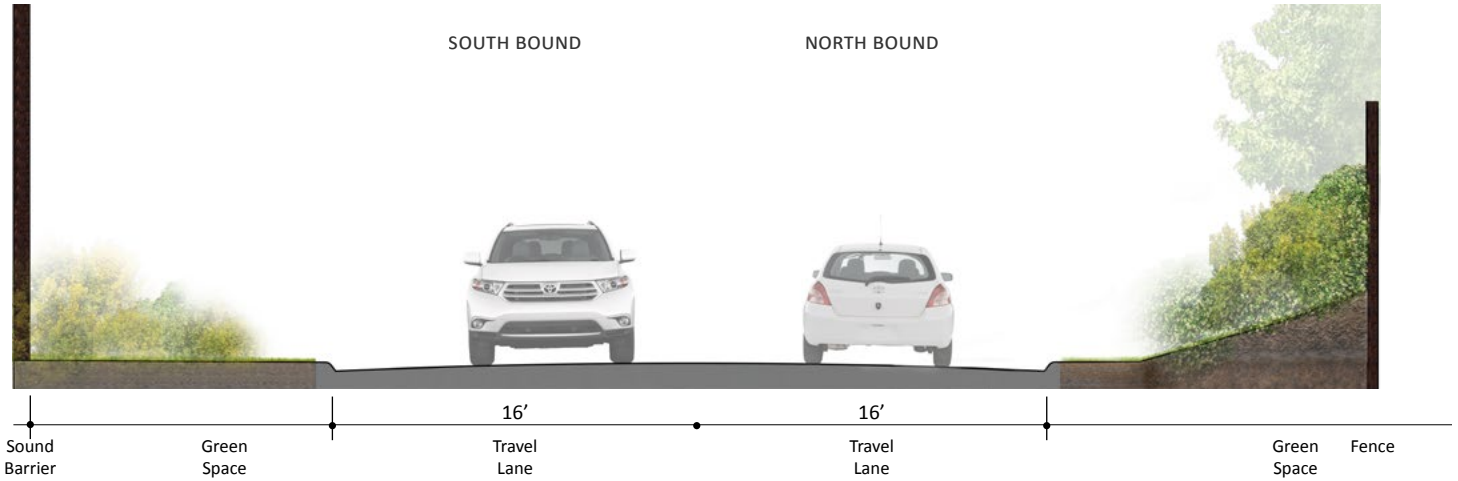

OPTION 1



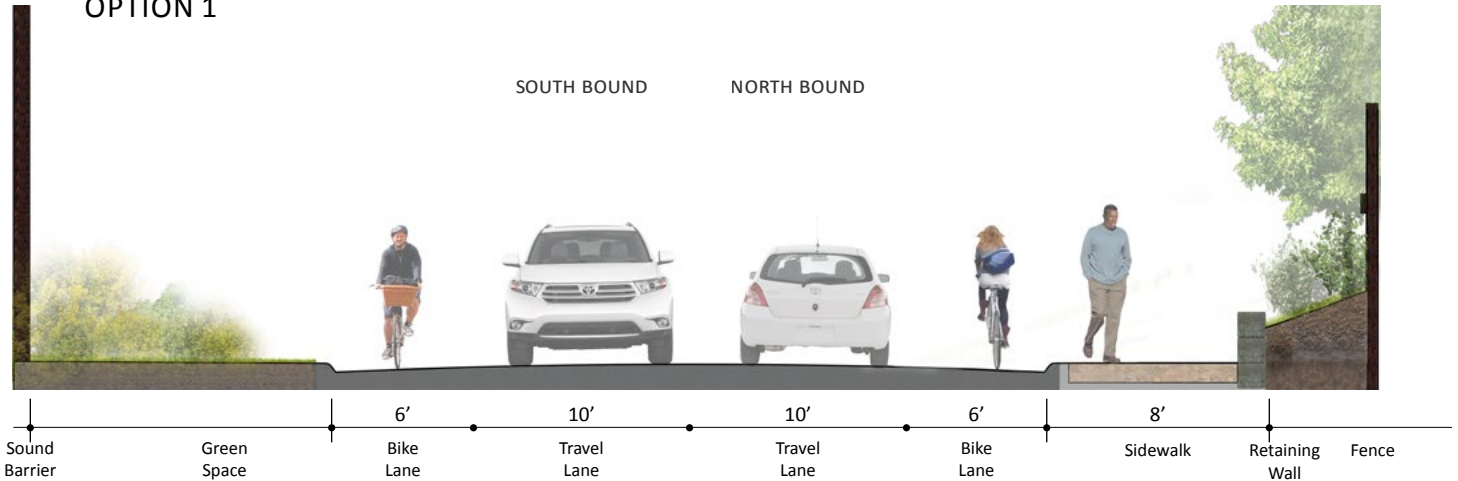


OPTION 2

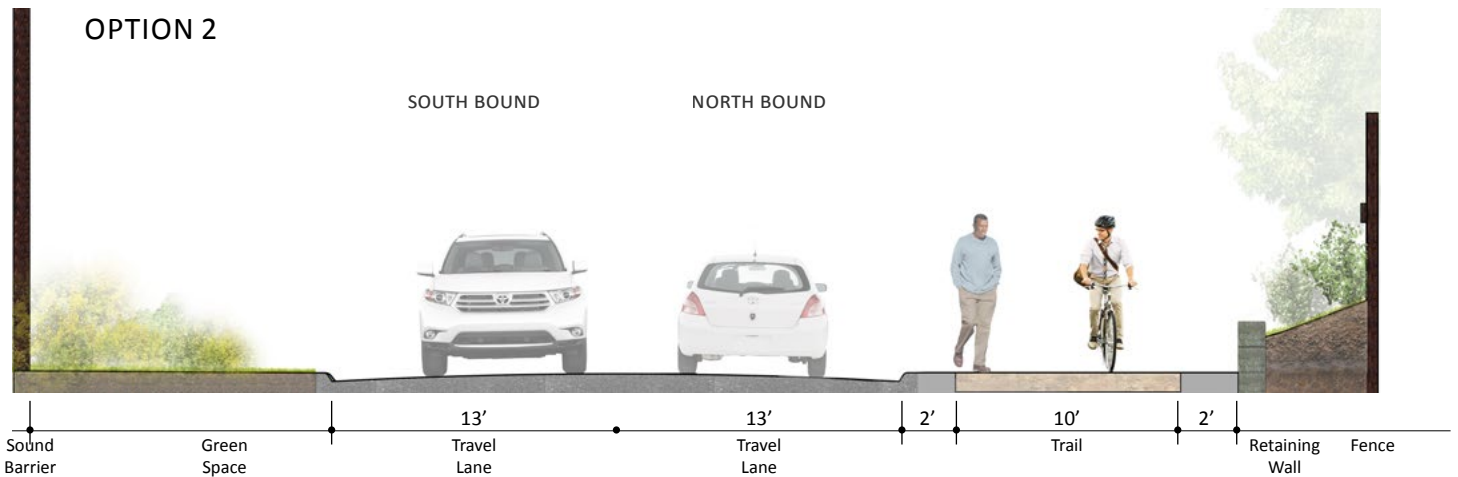




WAYZATA BOULEVARD
 BIKEWAY STUDY
 BIKEWAY SECTION OPTIONS

CROSS SECTION B-B
WAYZATA BLVD NE. OF THE 100
UNDERPASS

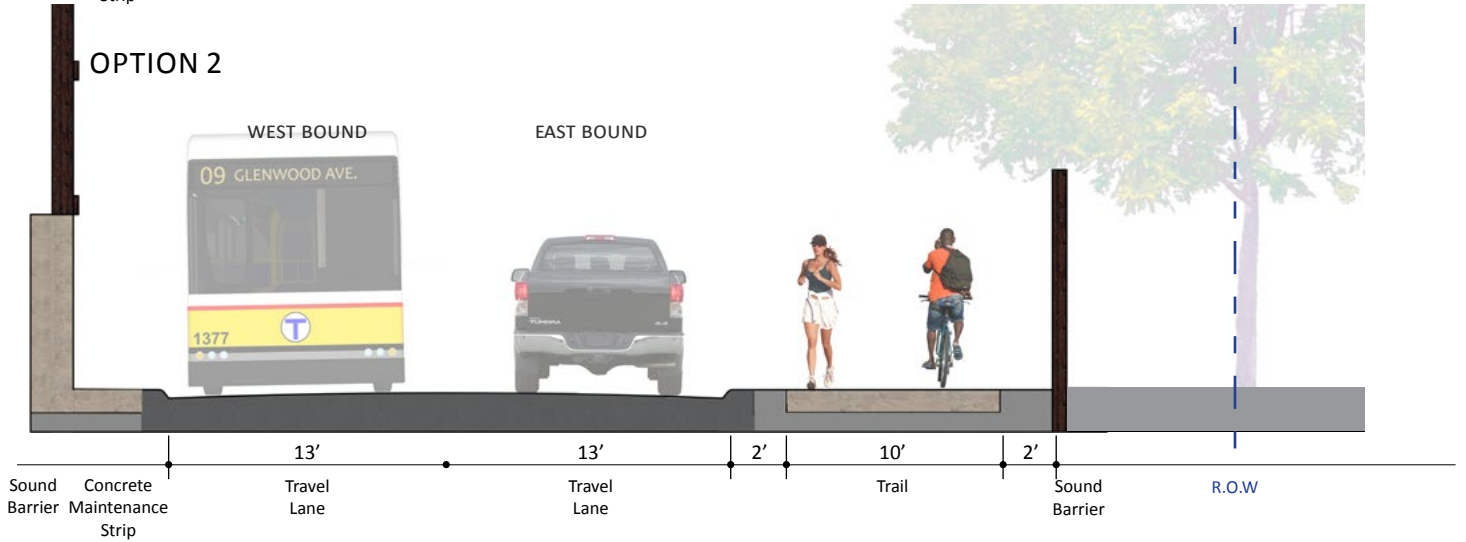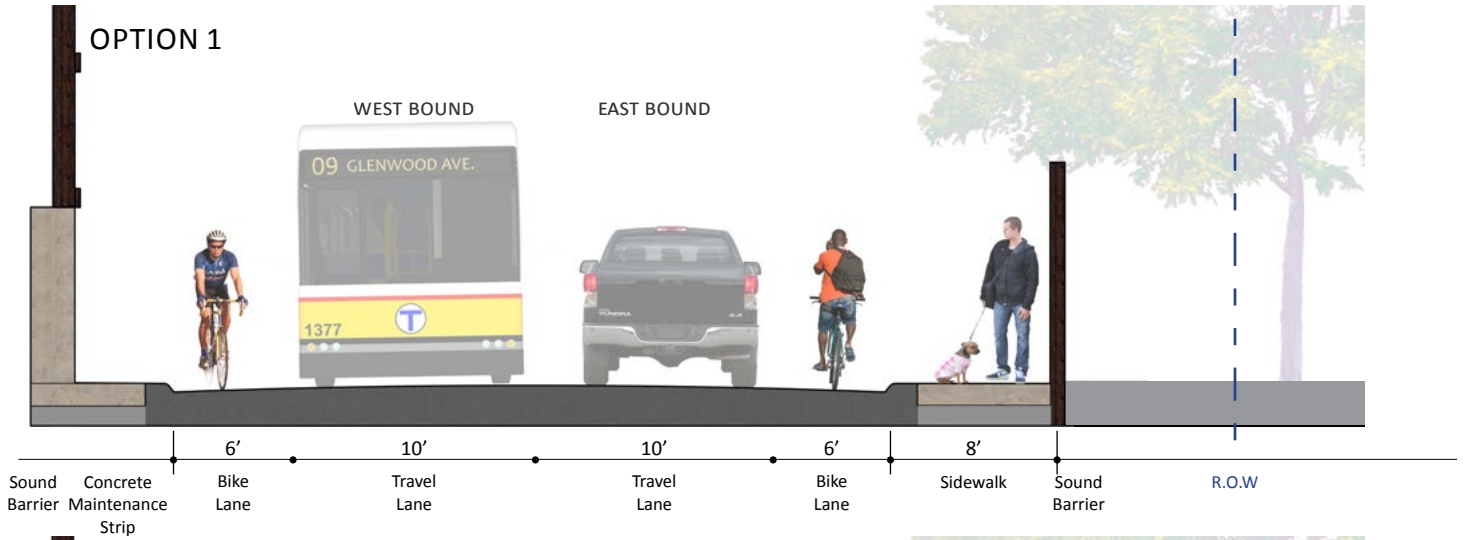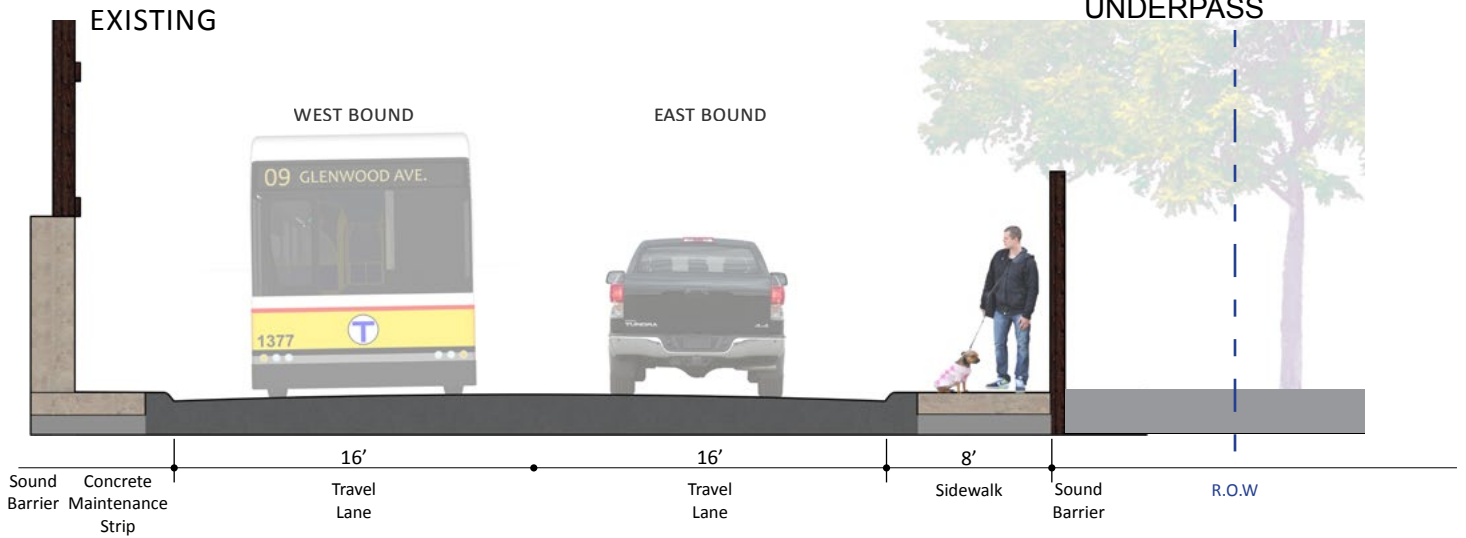

WAYZATA BOULEVARD
BIKEWAY STUDY
BIKEWAY SECTION OPTIONS


CROSS SECTION C-C
WAYZATA BLVD AT I-394 PEDESTRIAN BRIDGE

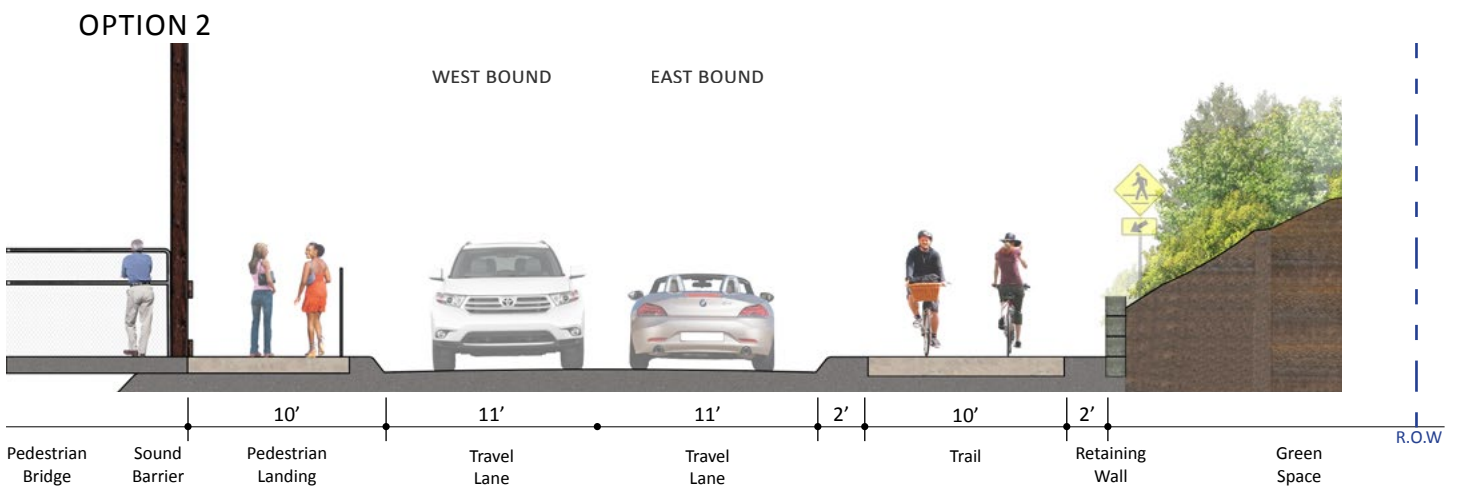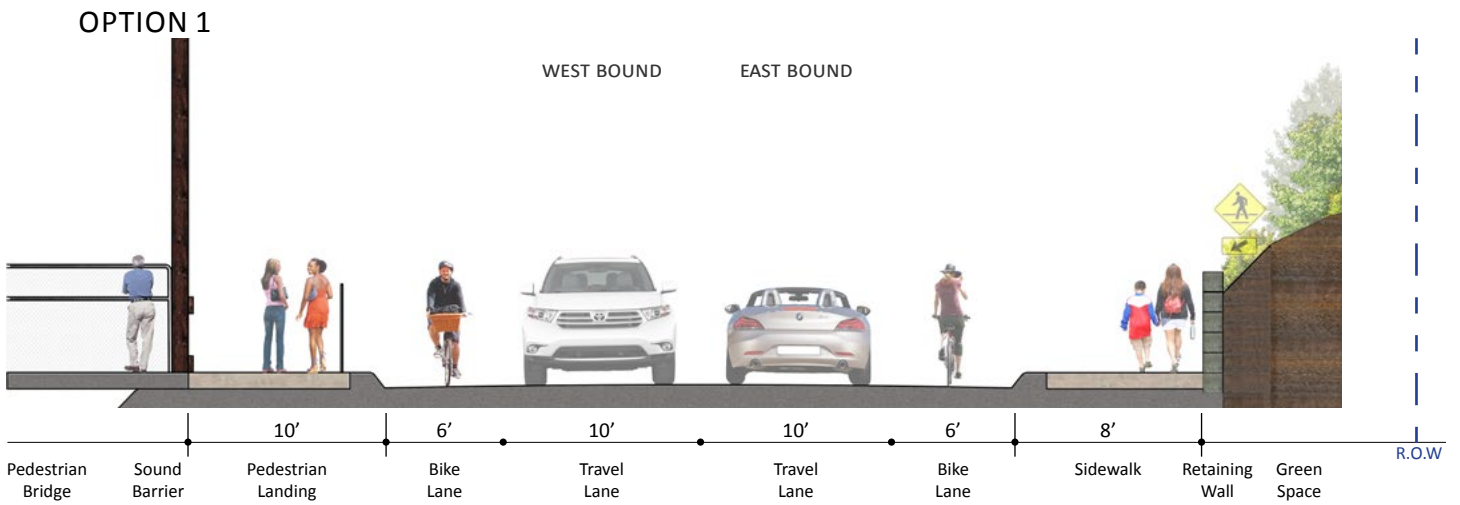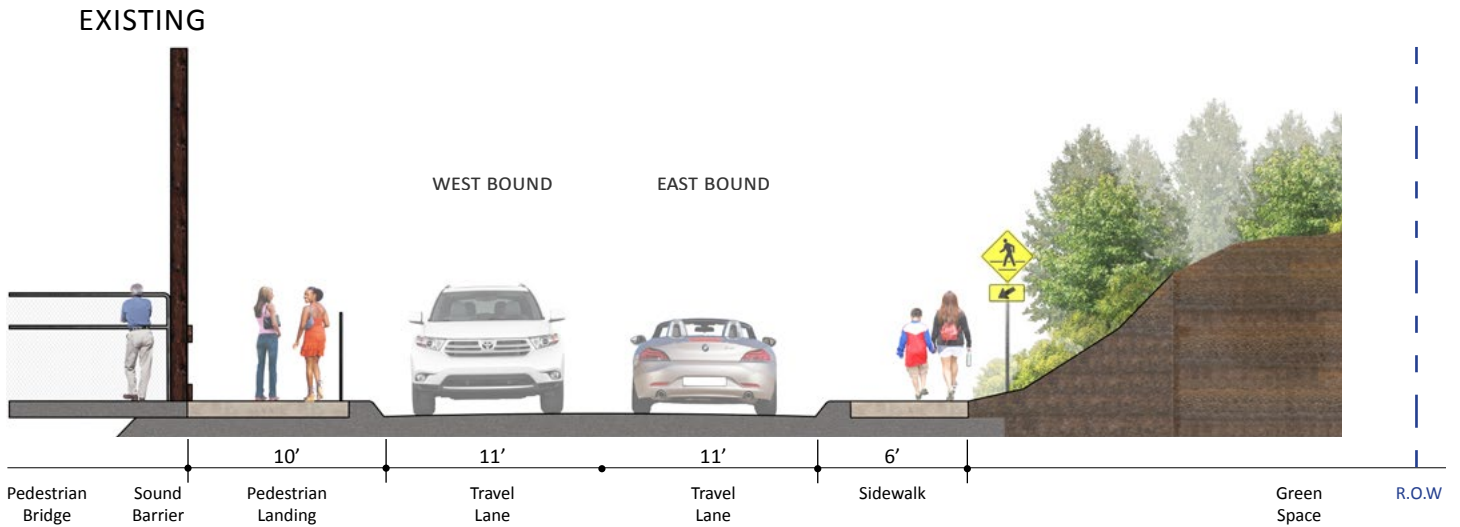


WAYZATA BOULEVARD
BIKEWAY STUDY
BIKEWAY SECTION OPTIONS

CROSS SECTION D-D
WAYZATA BLVD BTWN JUNE AVE. & TYROL TRAIL


EXISTING

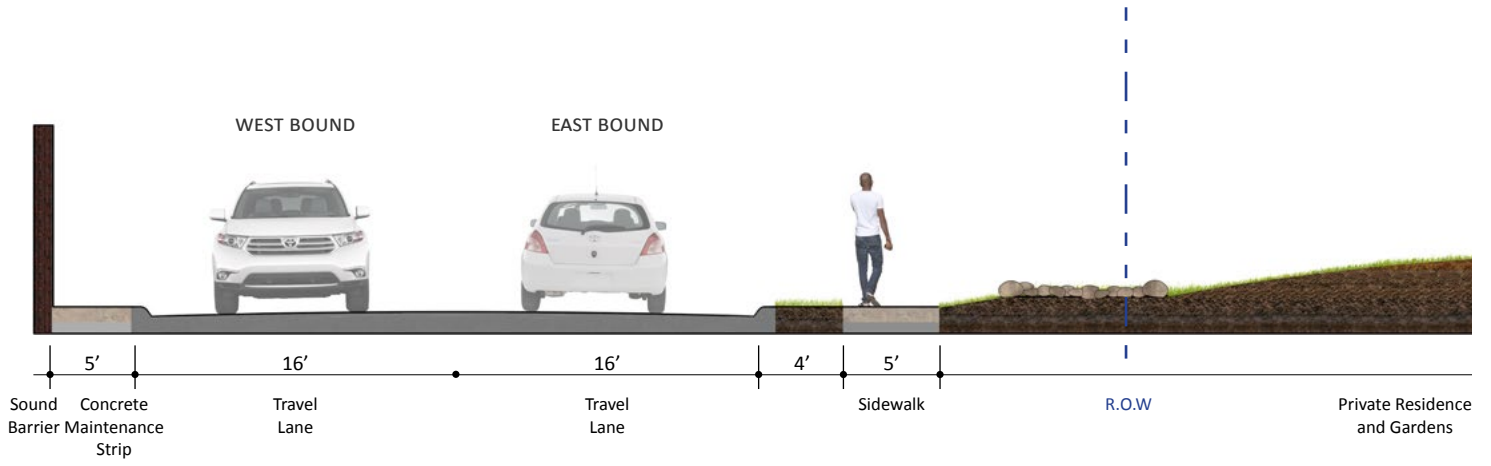

OPTION 1

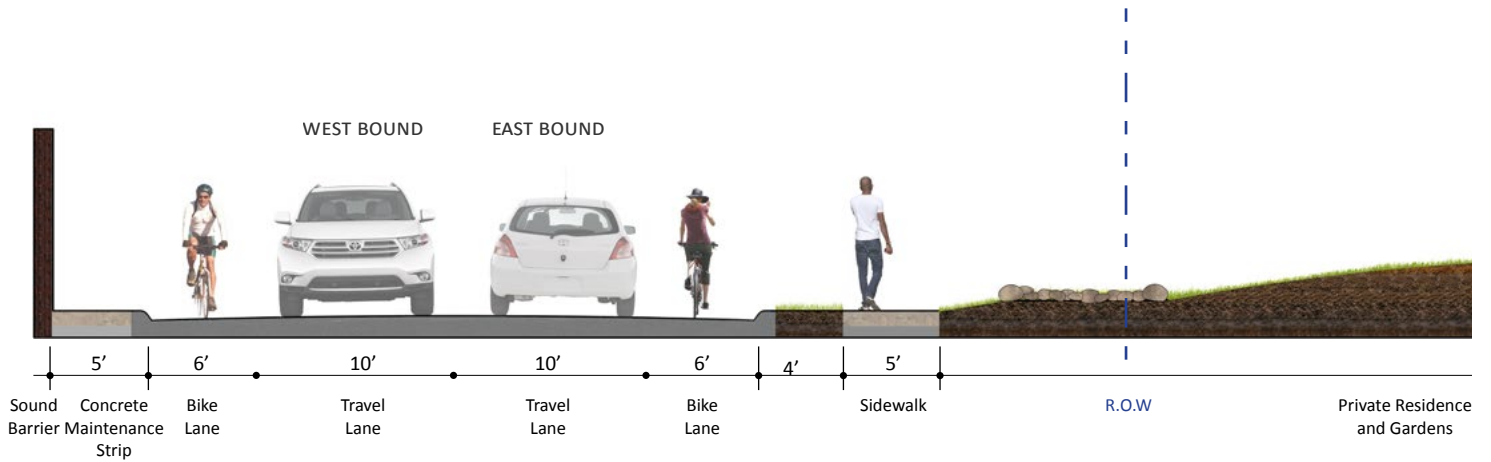

OPTION 2

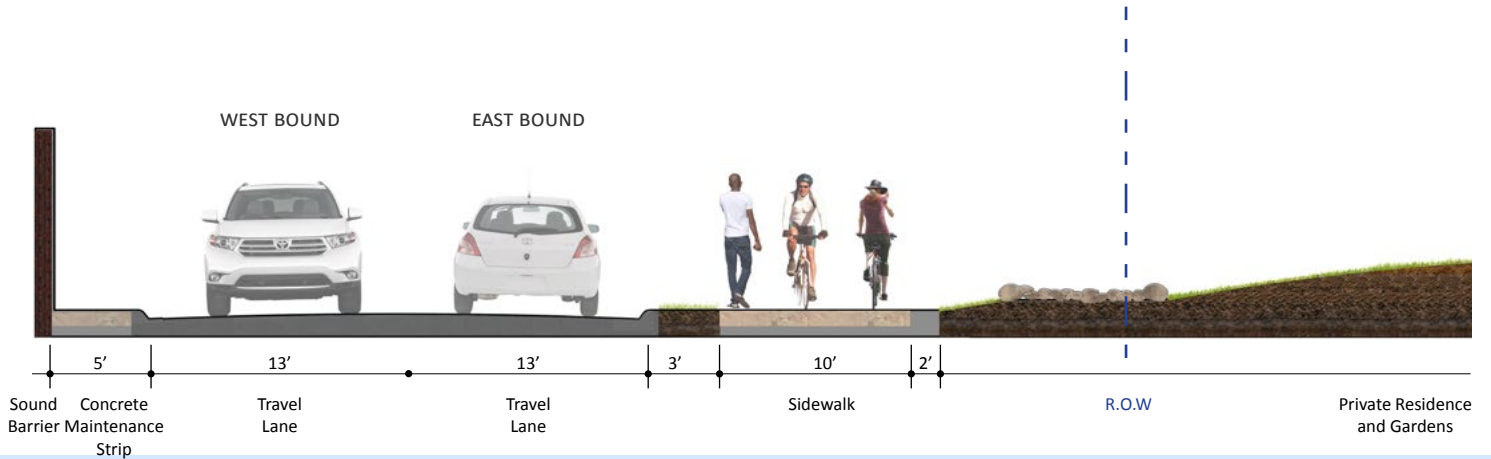

WAYZATA BOULEVARD
BIKEWAY STUDY
BIKEWAY SECTION OPTIONS