


NO SCALE

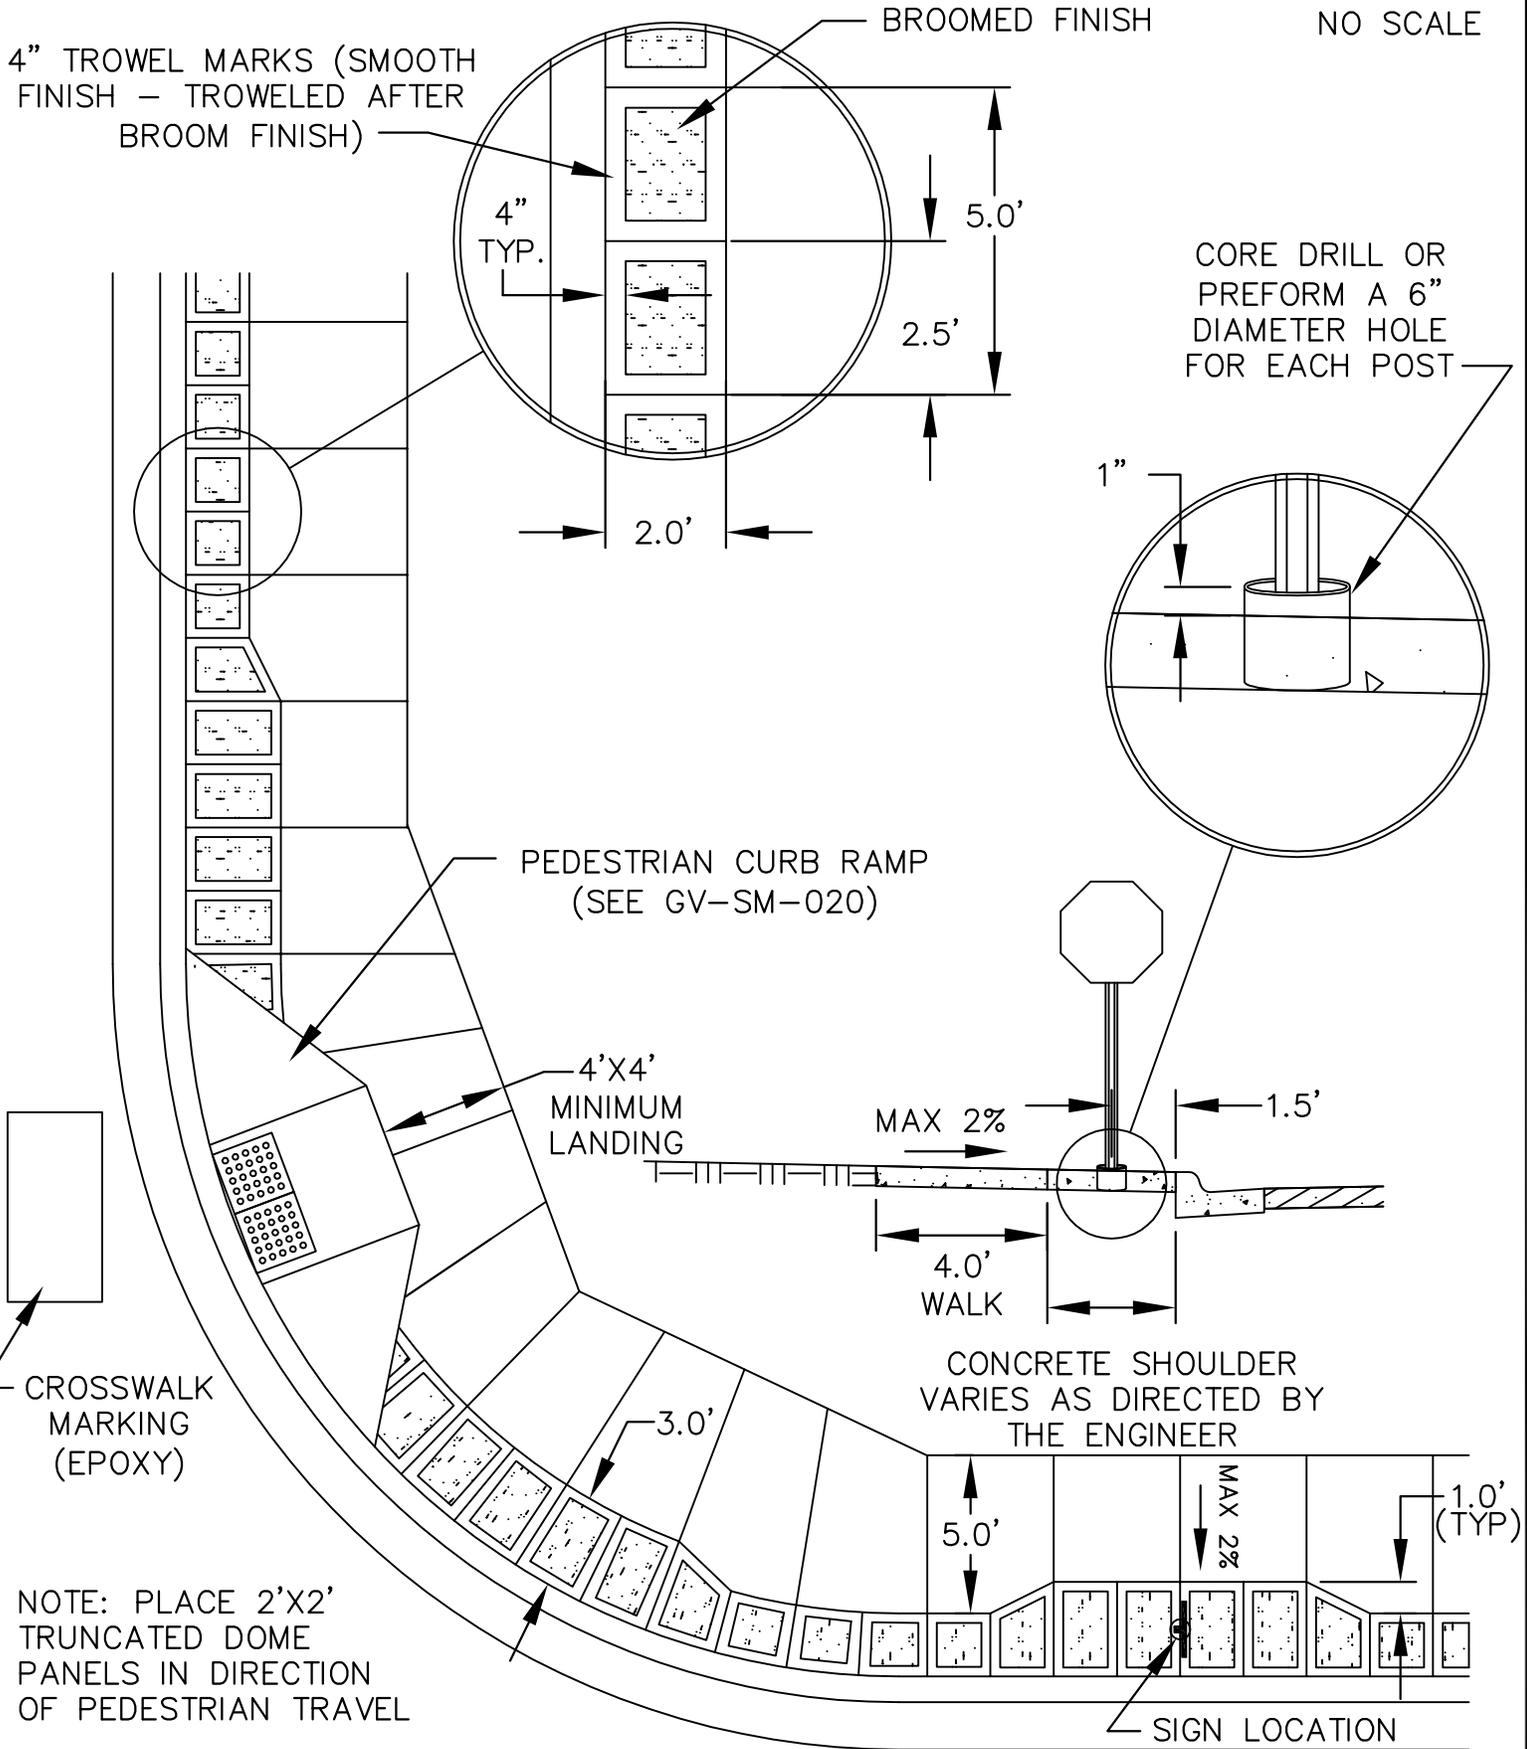

APPROVED JANUARY 1, 2018

J. B. Cairns

CITY ENGINEER REG 23110

SIDEWALK WITH 2' CONCRETE SHOULDER

City of Golden Valley
GV-STRT-020